



•TWEDE VERDIEPING•

•VERKLARING•

- | | |
|-------------------|-------------------------------|
| W = WOONKAMER | V = VESTIBULE |
| O = ONTVANGKAMER | H = TRAPPENHUIS |
| S = SLAAPKAMER | P = PORTAAL |
| B = BADKAMER | T = TOILET |
| K = KEUKEN | G ^l = GOEDERENLIFT |
| G = BERGING | S ^m = STORTKOKER |
| F = RYWIELBERGING | Δ = VUILNISBAK |
| N = KOLENKIST | ⊙ = LICHTOFFERVIAAR |

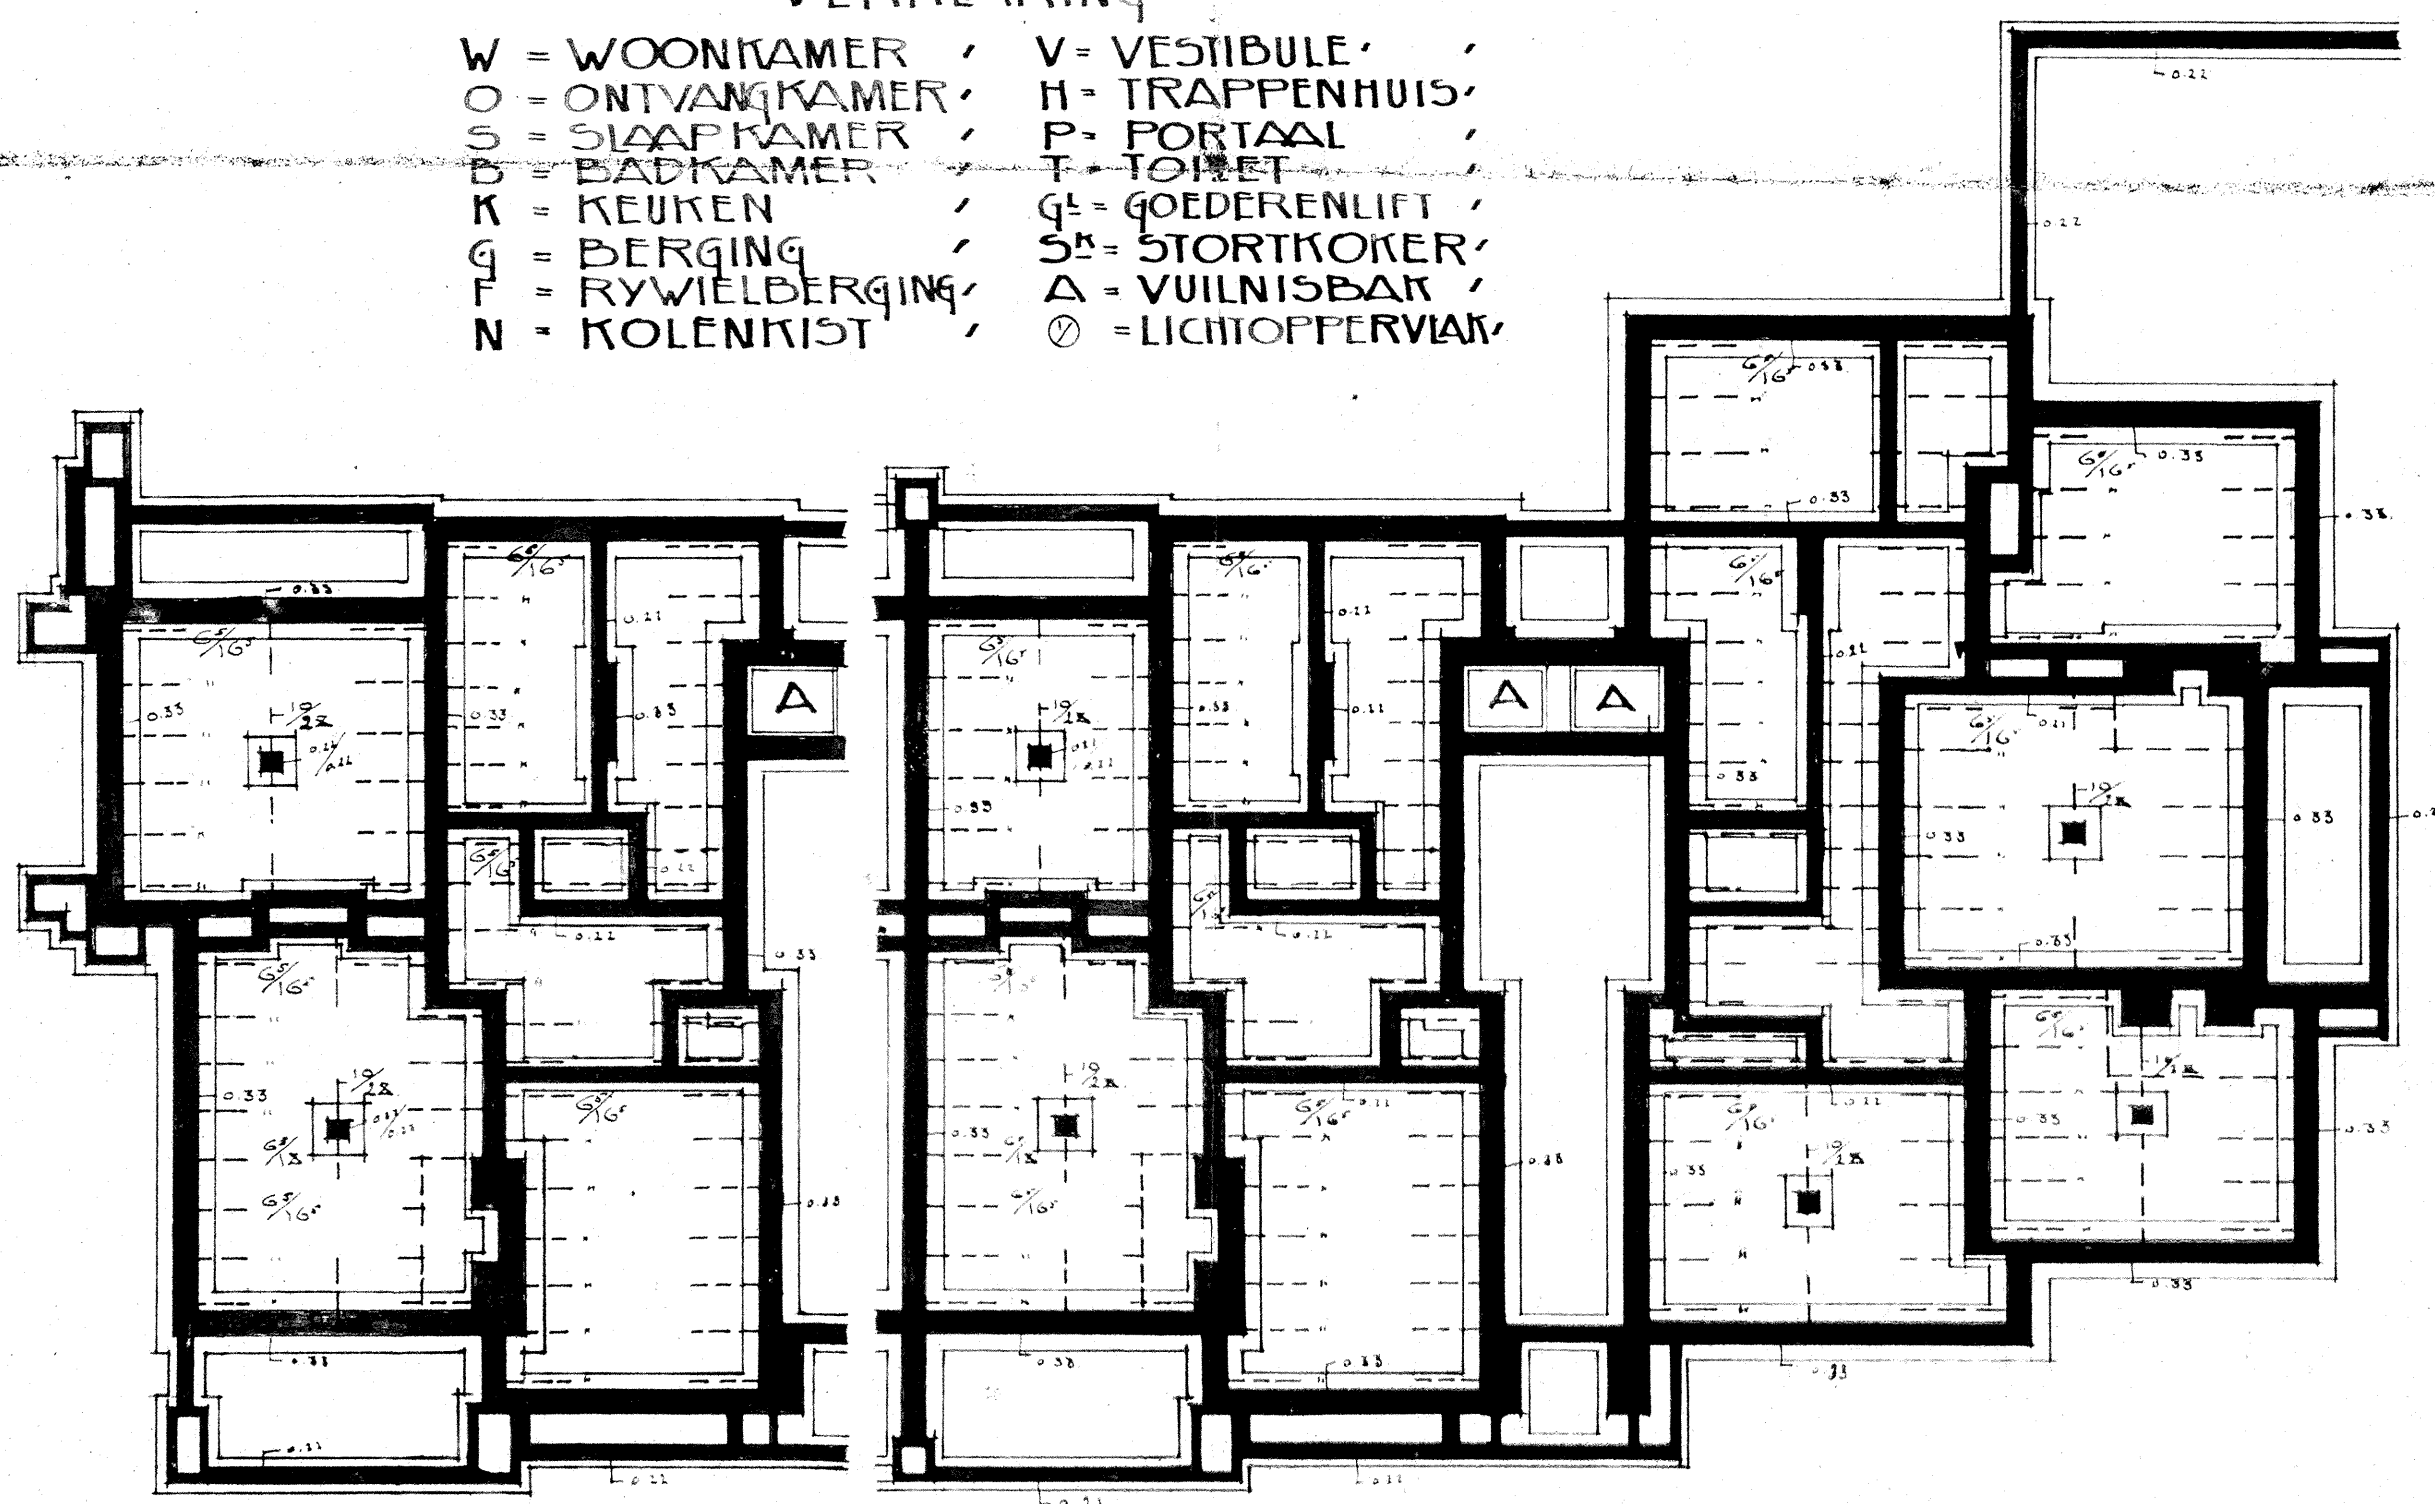

•FUNDEERING•

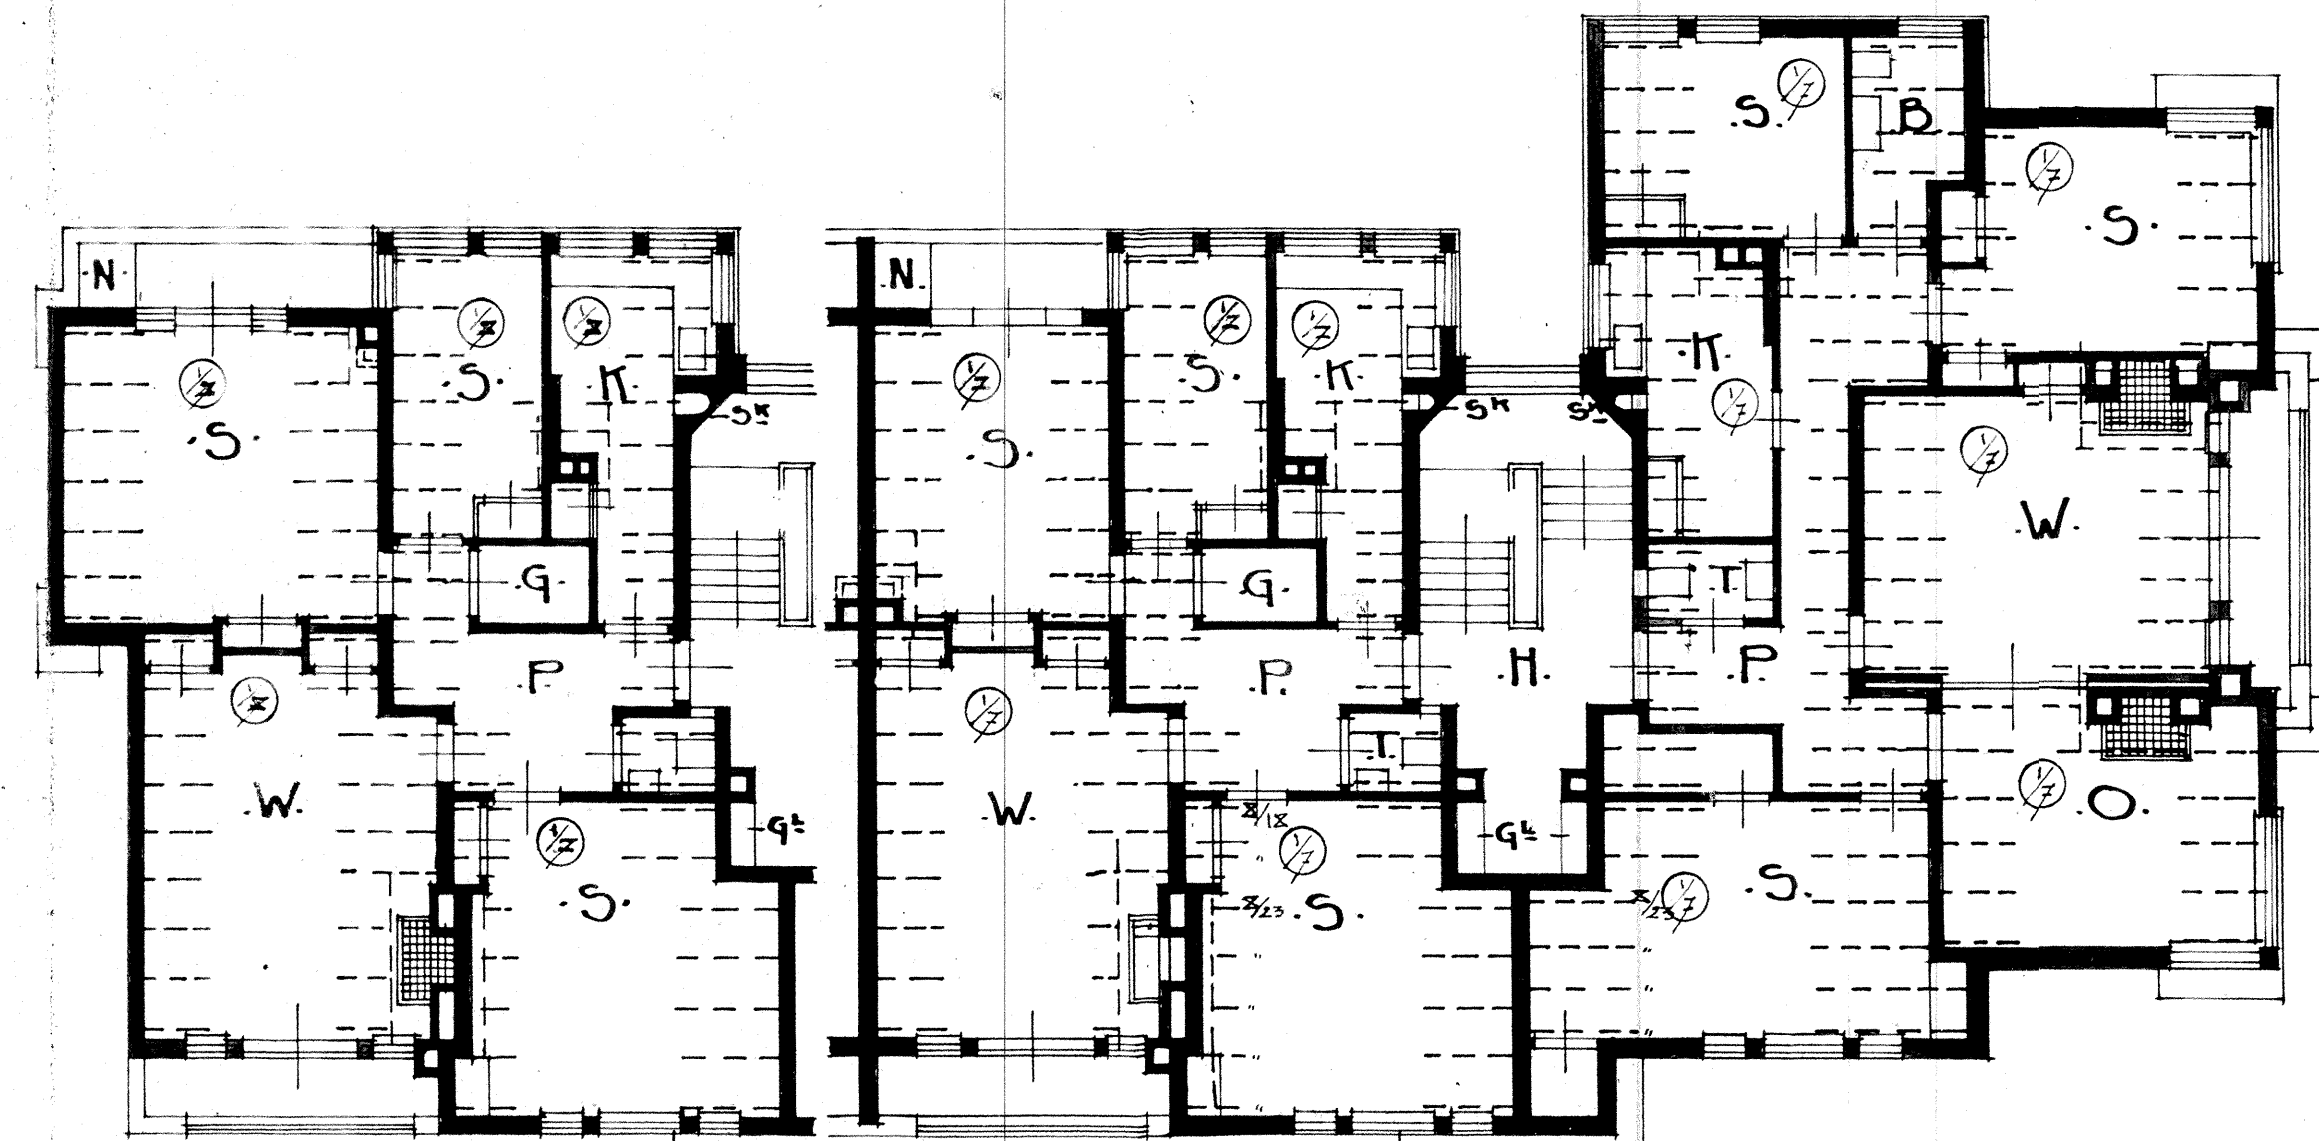


•EERSTE VERDIEPING•
BALKZWARFEN ALSBOVEN BEG. GROND.

•TYPE R•

•TYPE S•

•TYPE T•

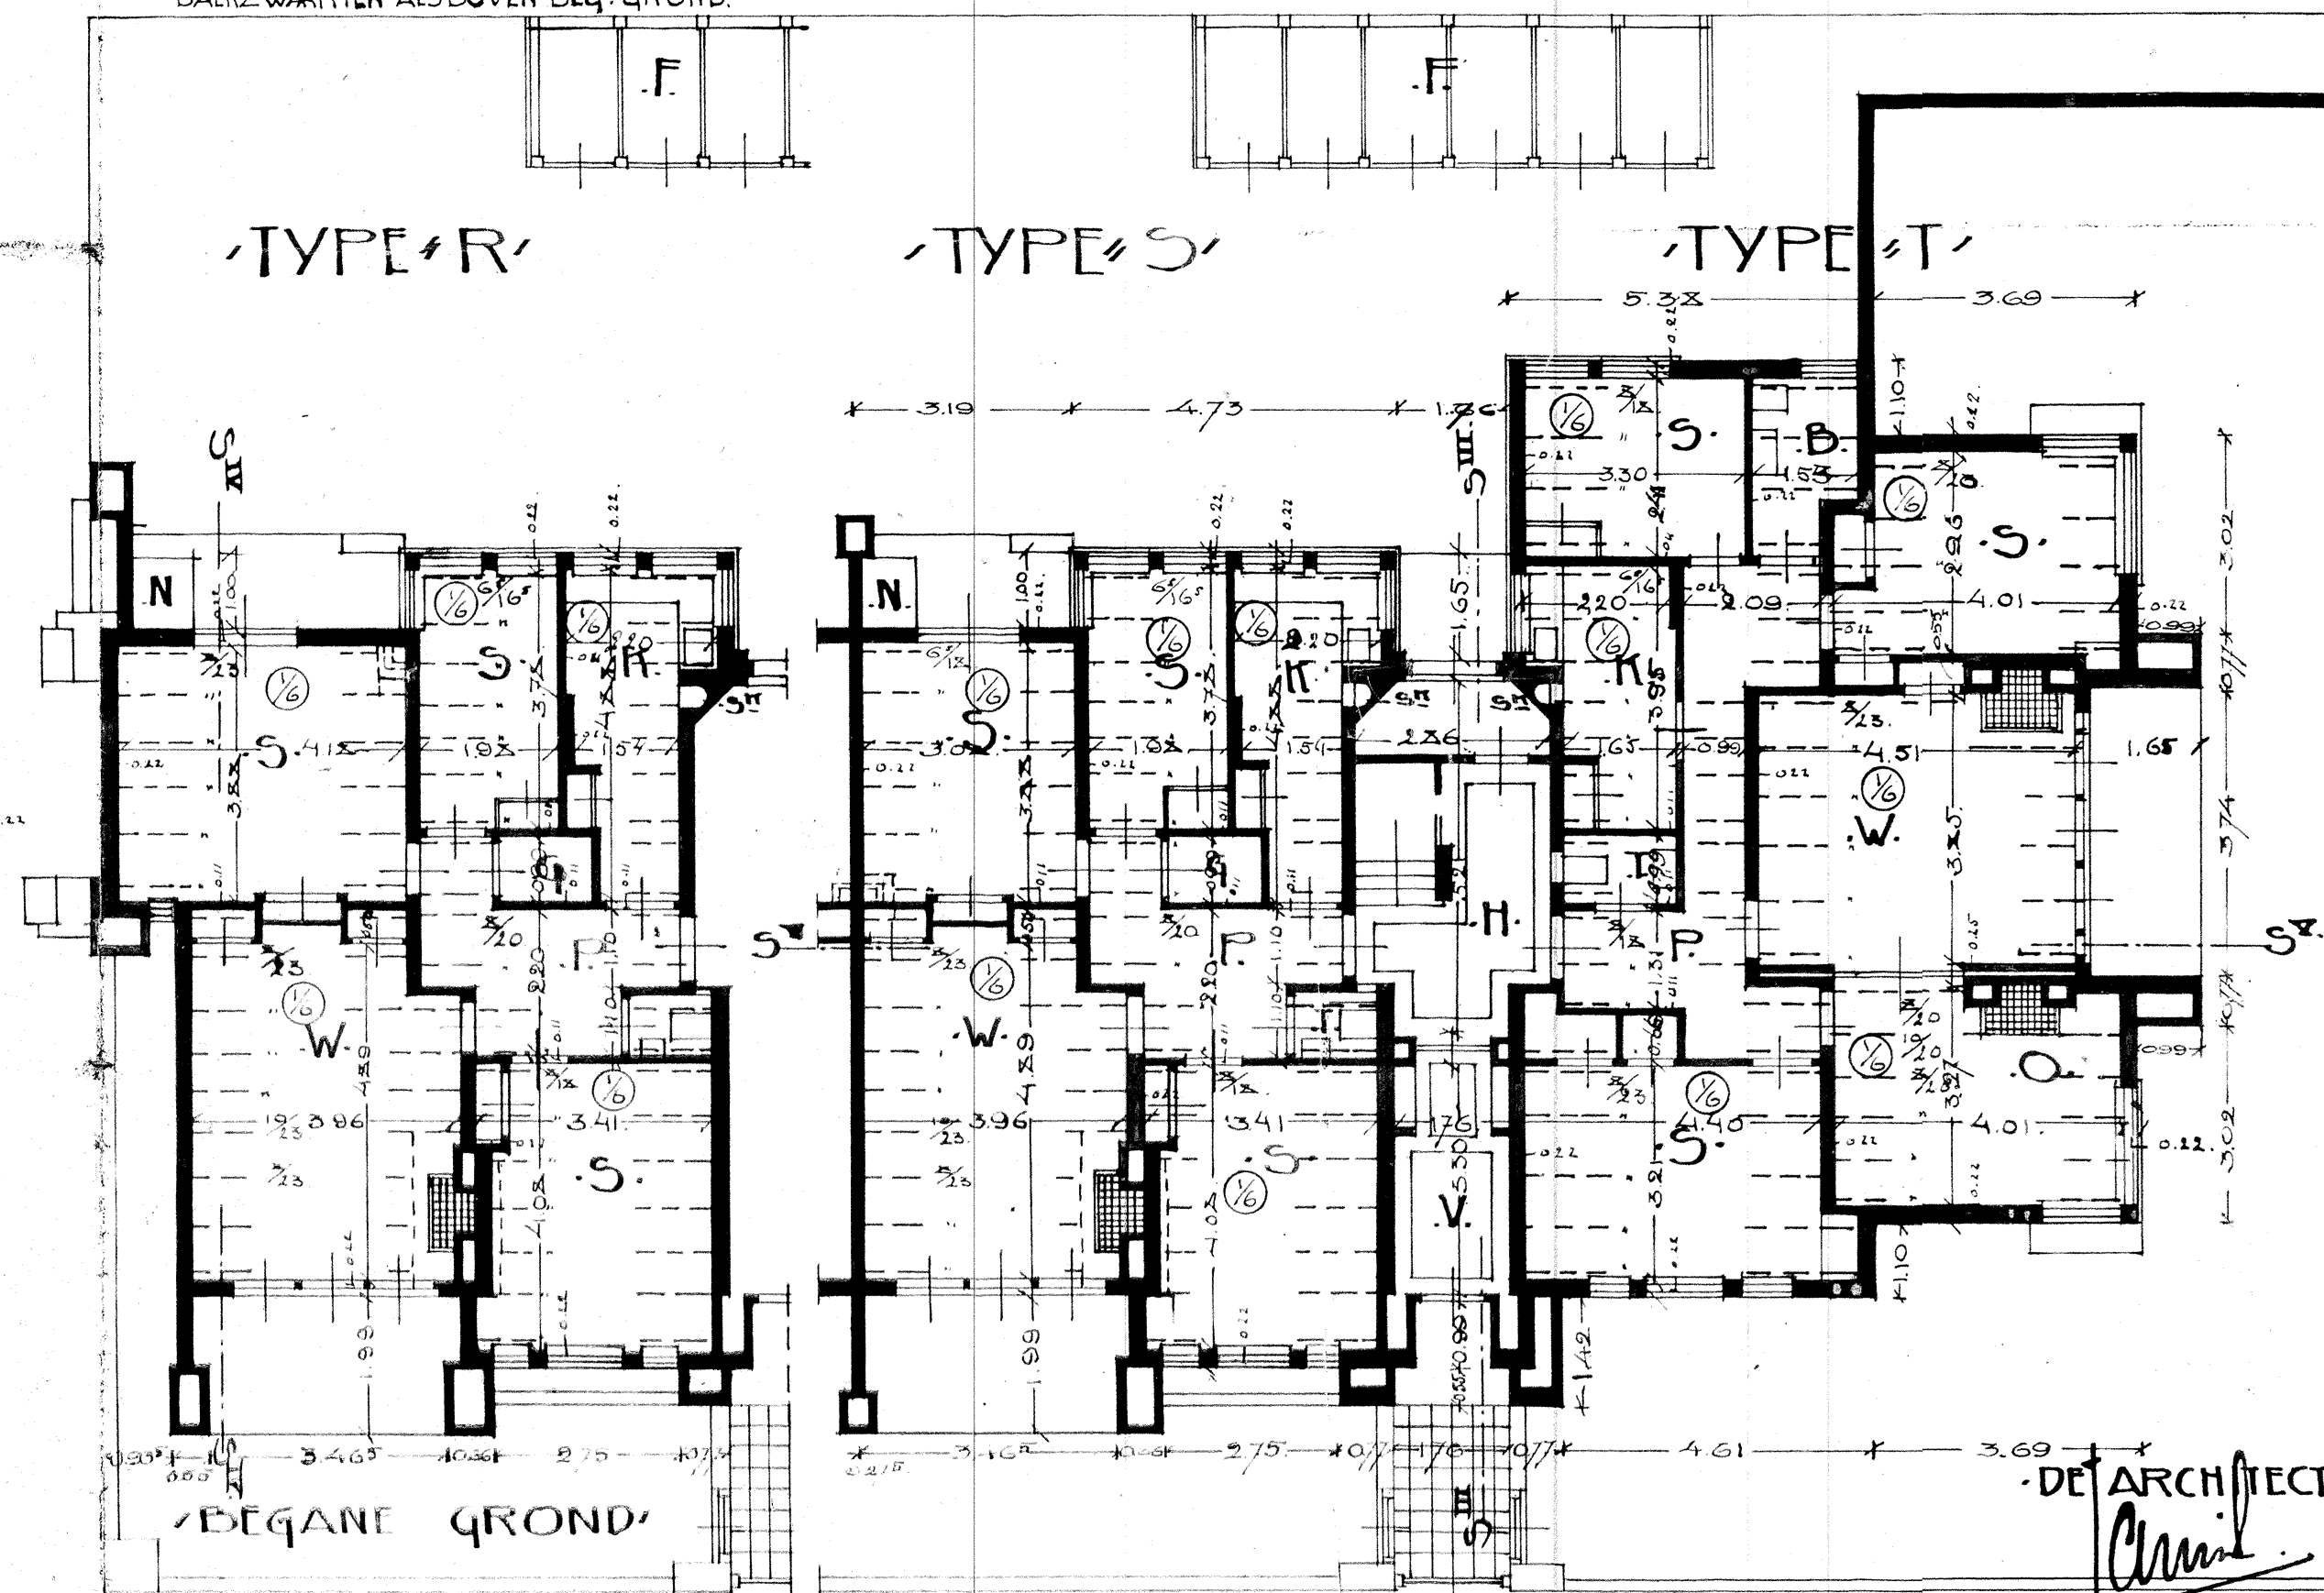

•BEGANE GROND•

•DE ARCHITECT•

Amiel